
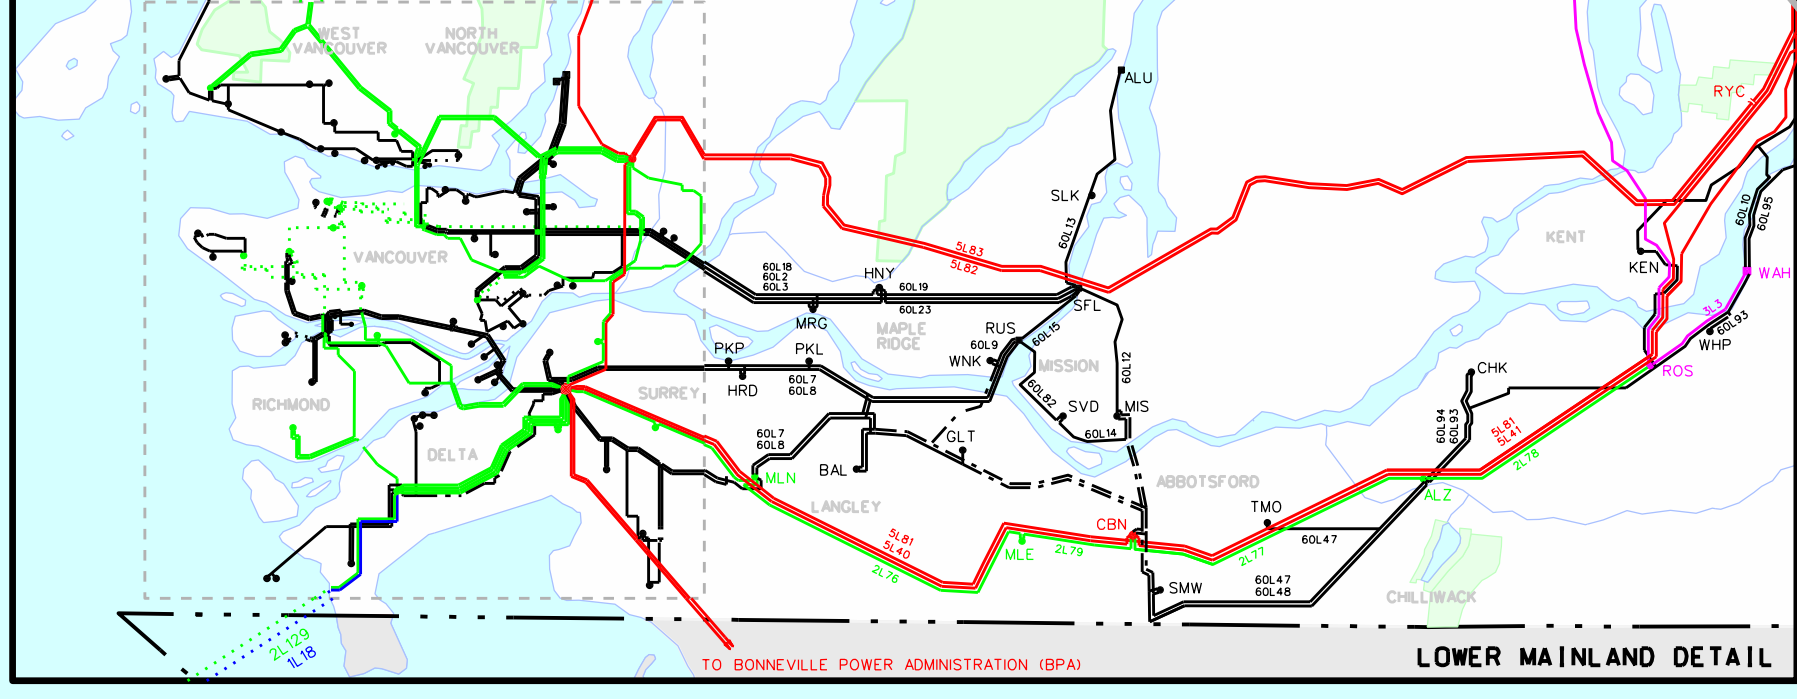
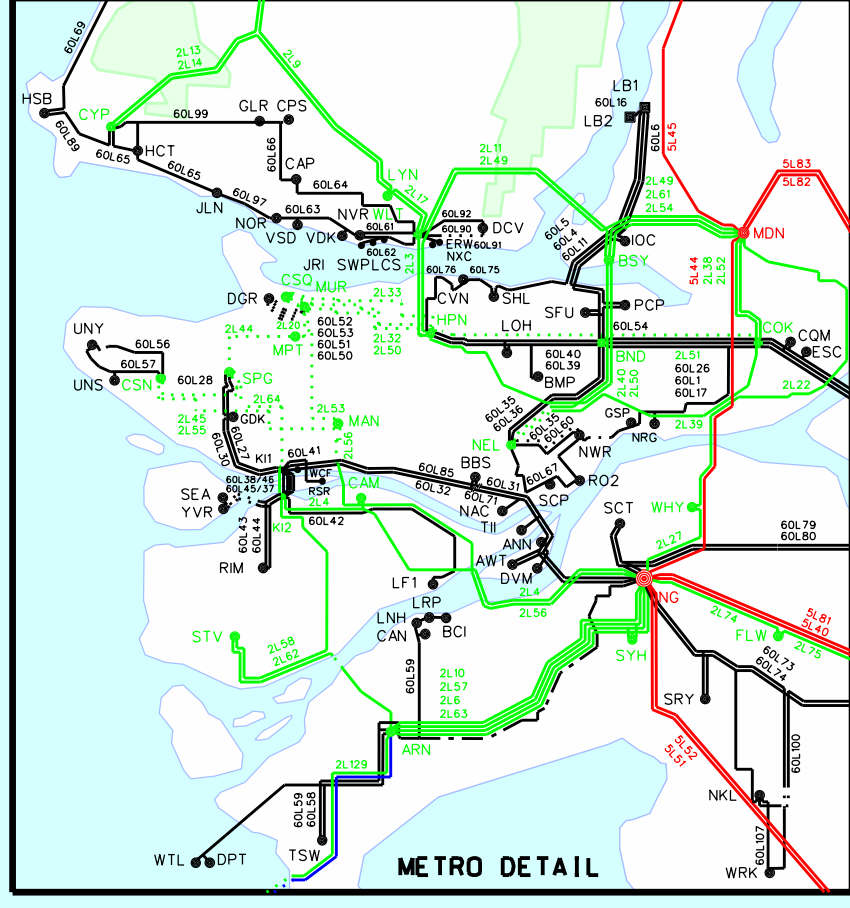
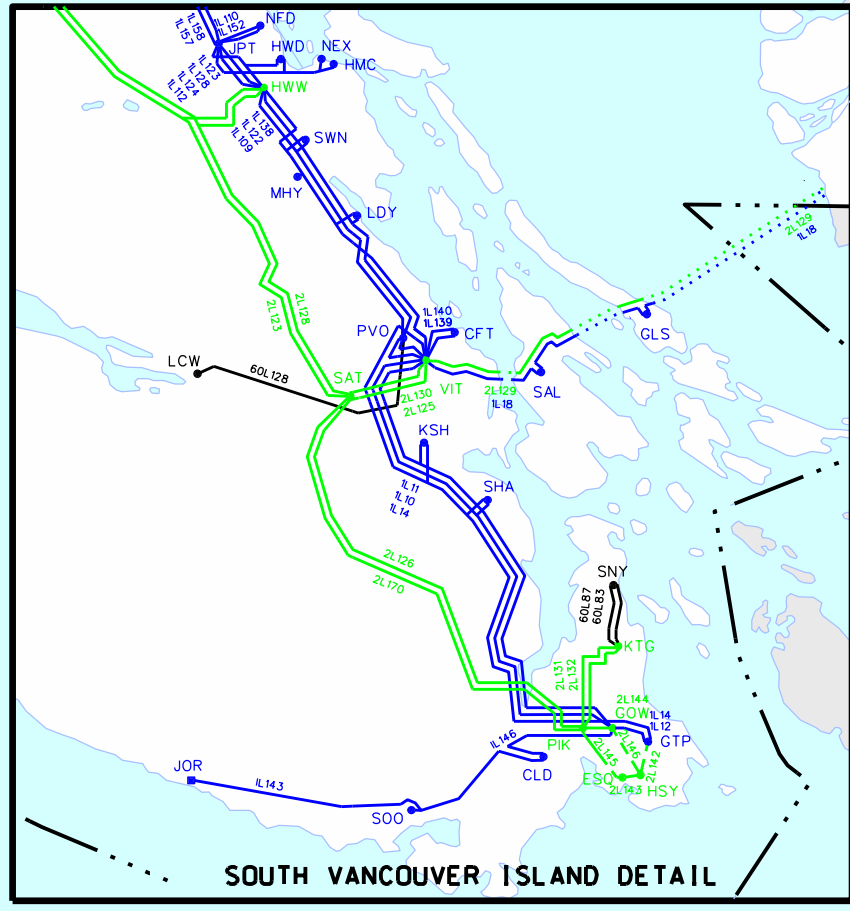
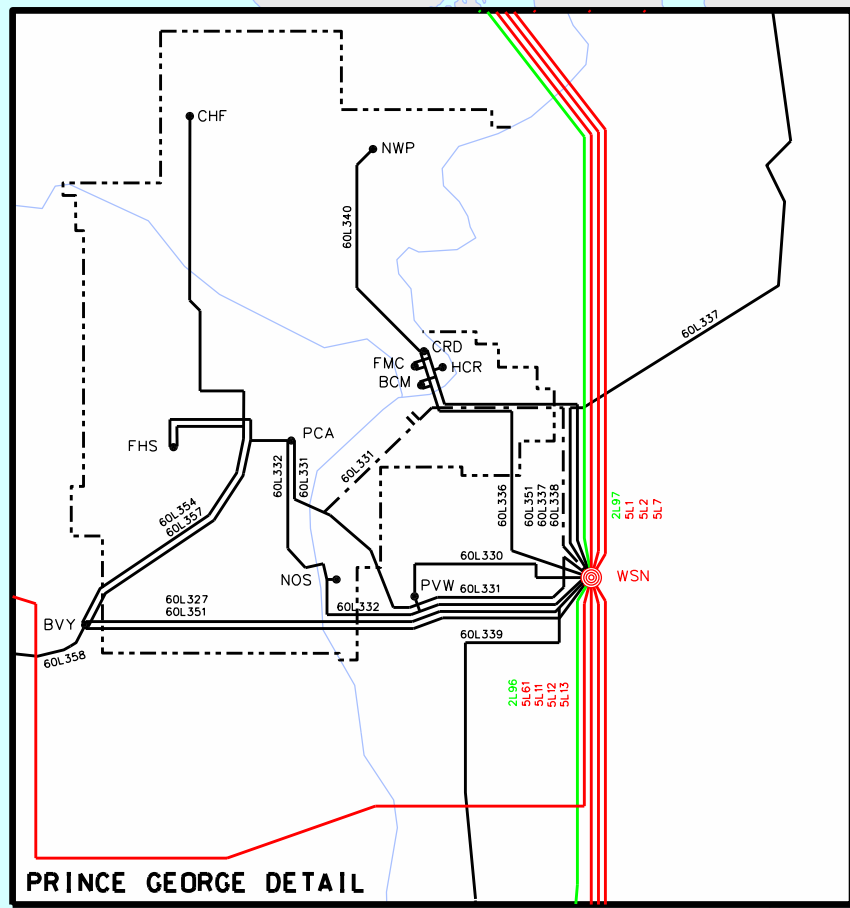


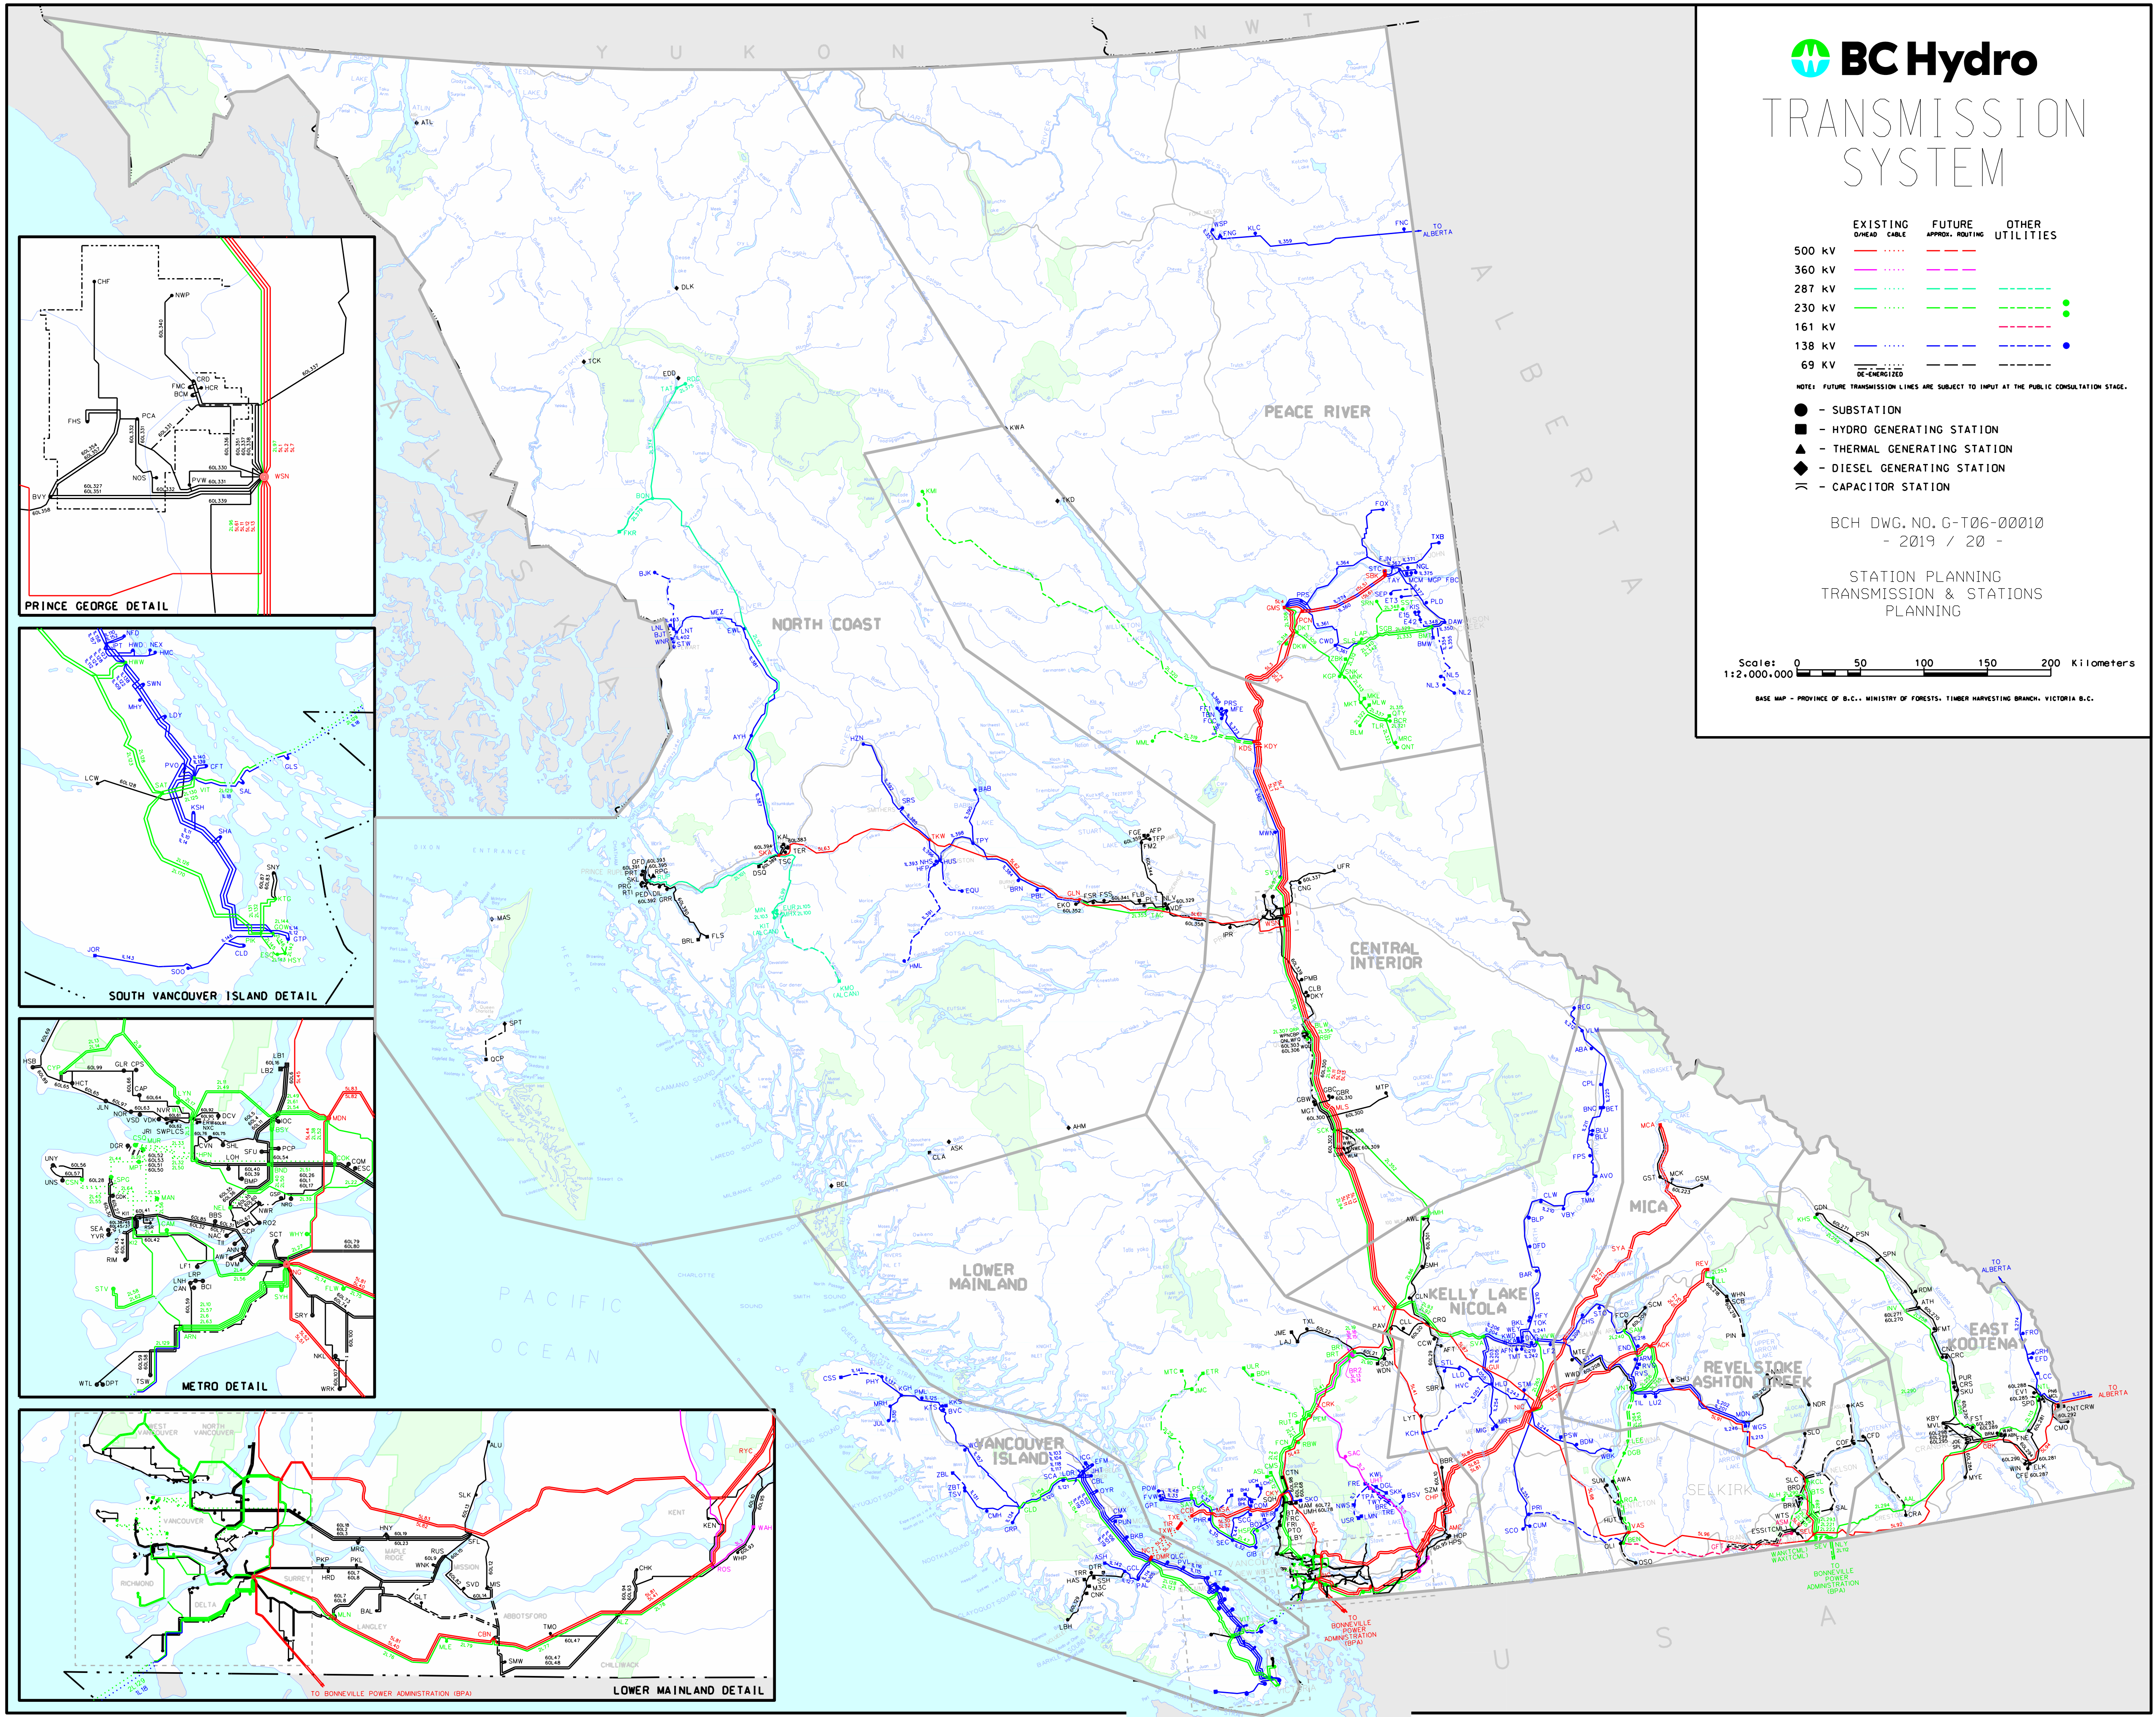

BC Hydro

TRANSMISSION SYSTEM

	EXISTING OVERHEAD CABLE	FUTURE APPROX. ROUTING	OTHER UTILITIES
500 kV			
360 kV			
287 kV			
230 kV			
161 kV			
138 kV			
69 kV			

NOTES: FUTURE TRANSMISSION LINES ARE SUBJECT TO INPUT AT THE PUBLIC CONSULTATION STAGE.

- - SUBSTATION
- - HYDRO GENERATING STATION
- ▲ - THERMAL GENERATING STATION
- ◆ - DIESEL GENERATING STATION
- ⌋ - CAPACITOR STATION

BCH DWG. NO. G-T06-00010
- 2019 / 20 -

STATION PLANNING
TRANSMISSION & STATIONS
PLANNING

Scale: 0 50 100 150 200 Kilometers
1:2,000,000

BASE MAP - PROVINCE OF B.C., MINISTRY OF FORESTS, TIMBER HARVESTING BRANCH, VICTORIA B.C.