



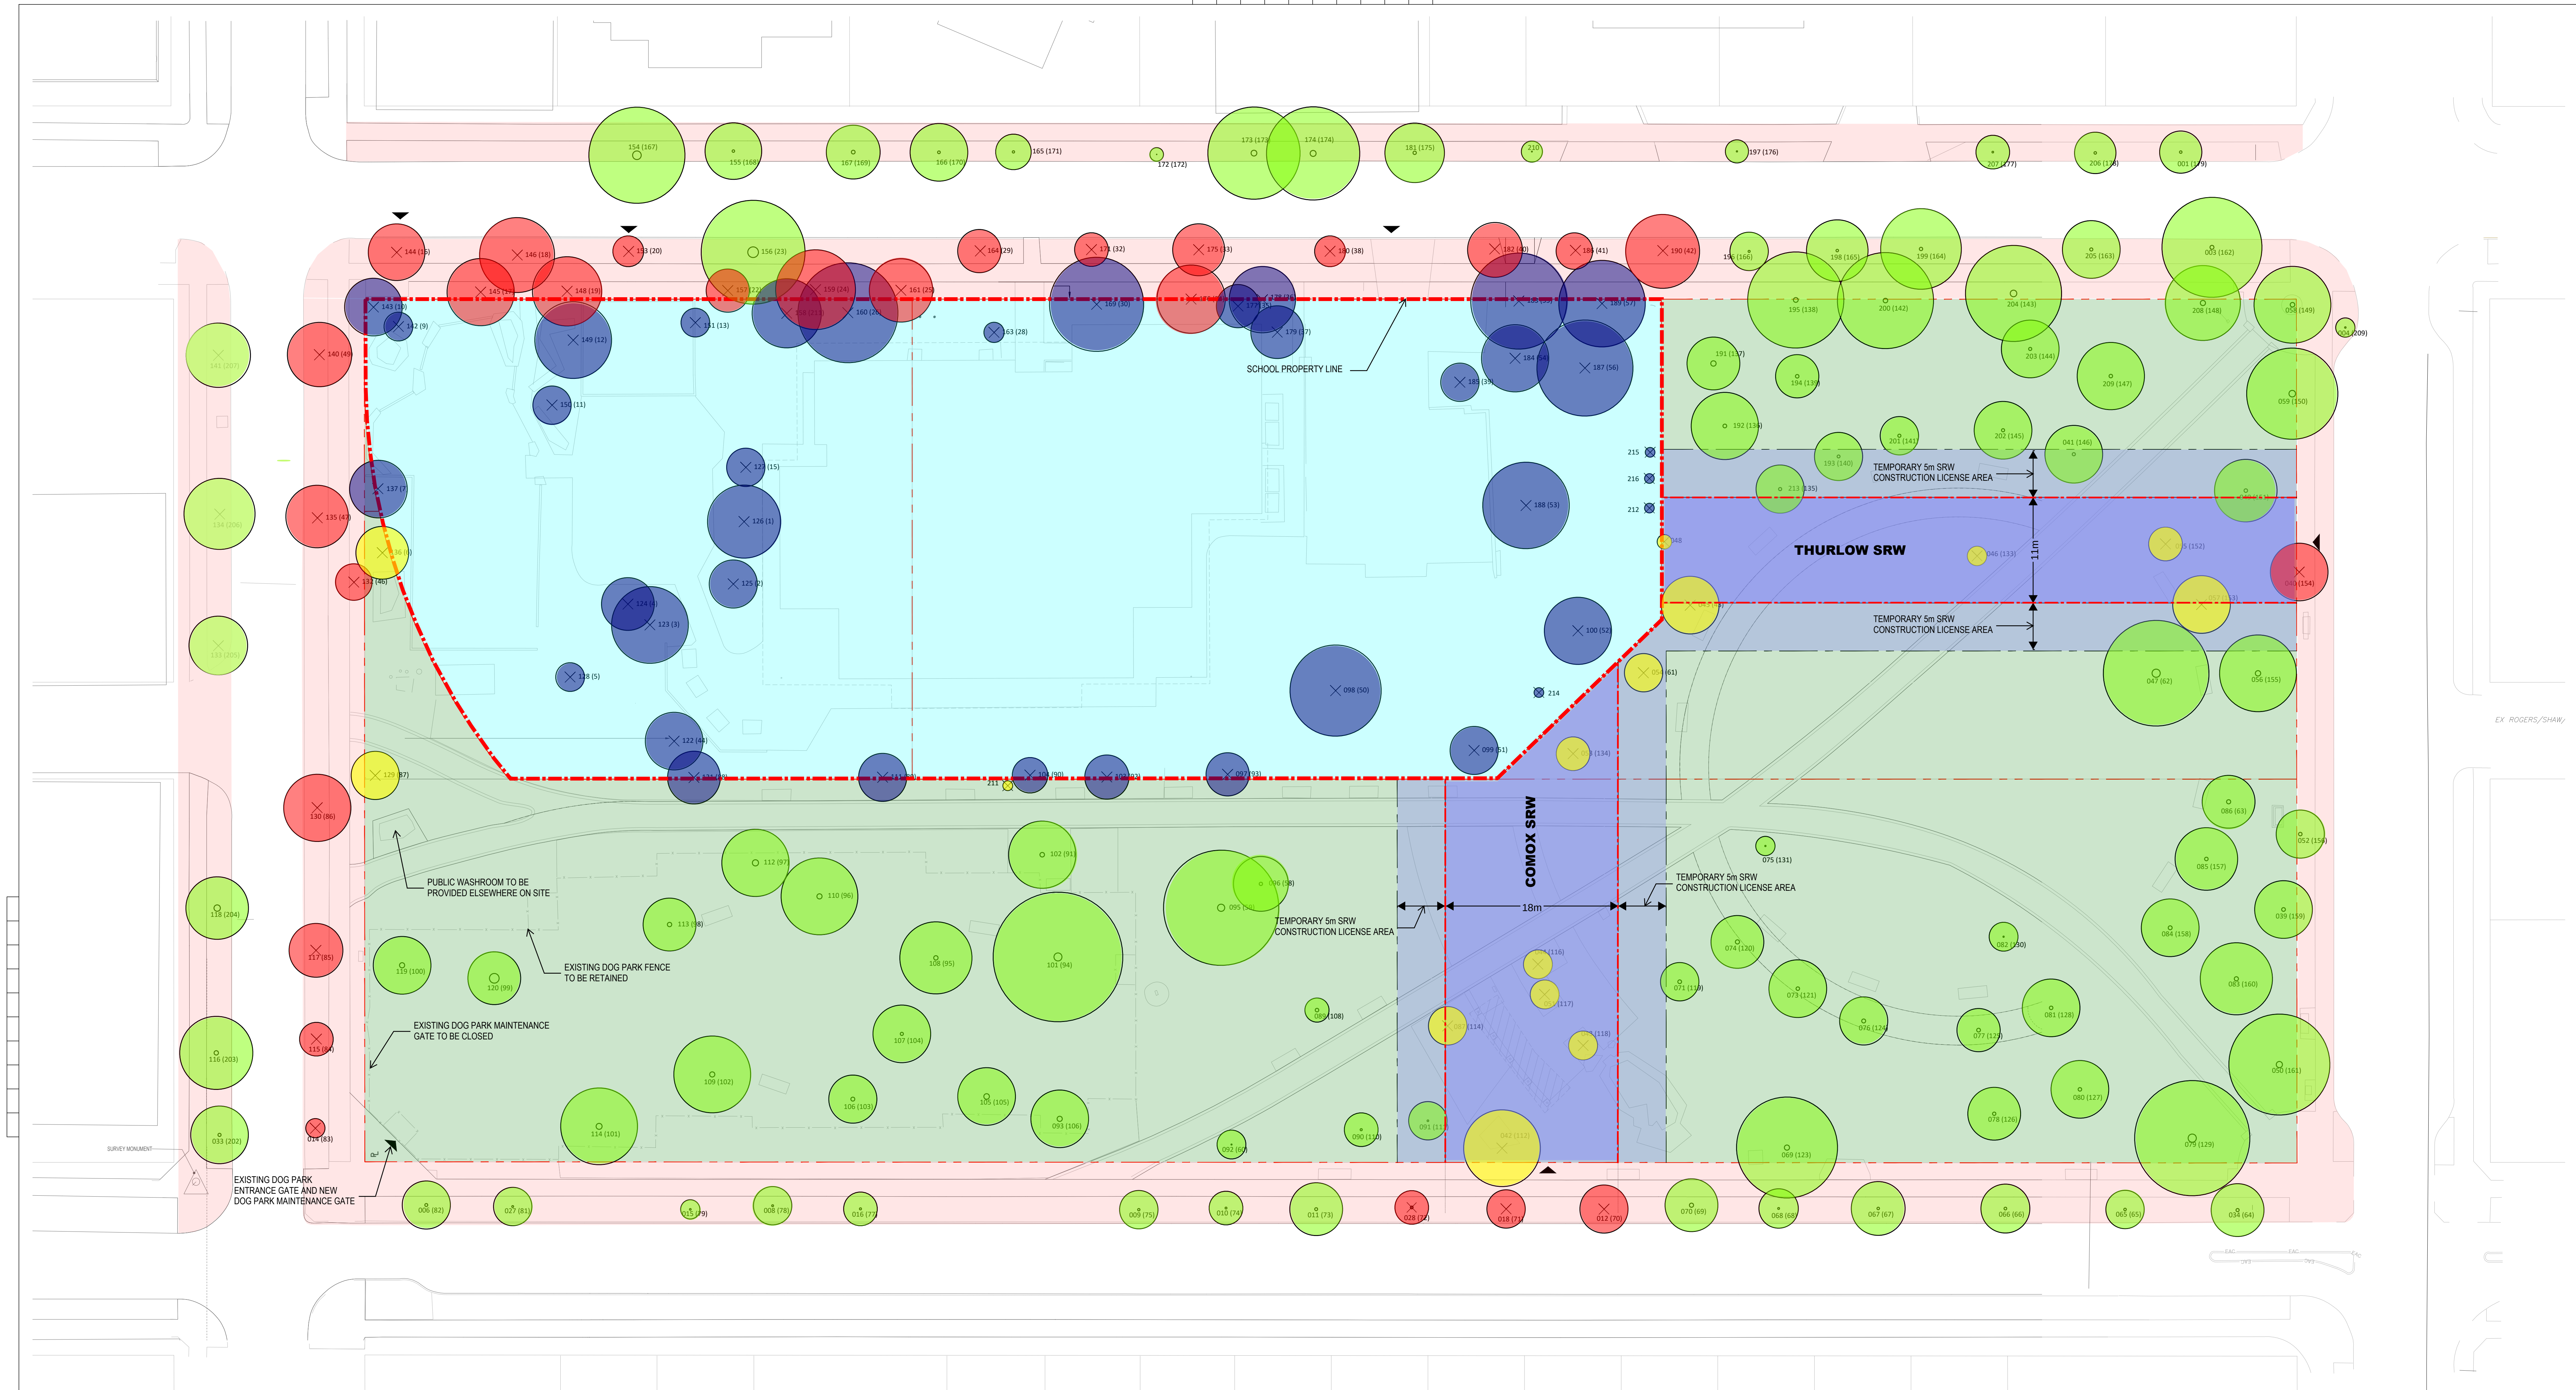

1 TREE MANAGEMENT PLAN
SCALE: 1:250

- LEGEND
- TREES TO BE RETAINED
 - VANCOUVER SCHOOL BOARD PROPERTY TREES TO BE REMOVED
 - CITY OF VANCOUVER PROPERTY TREES TO BE REMOVED
 - VANCOUVER PARK BOARD PROPERTY TREES TO BE REMOVED
 - TREE TAG #
 - CANOPY
 - PROPERTY LINE OR STATUTORY RIGHT OF WAY (SRW)

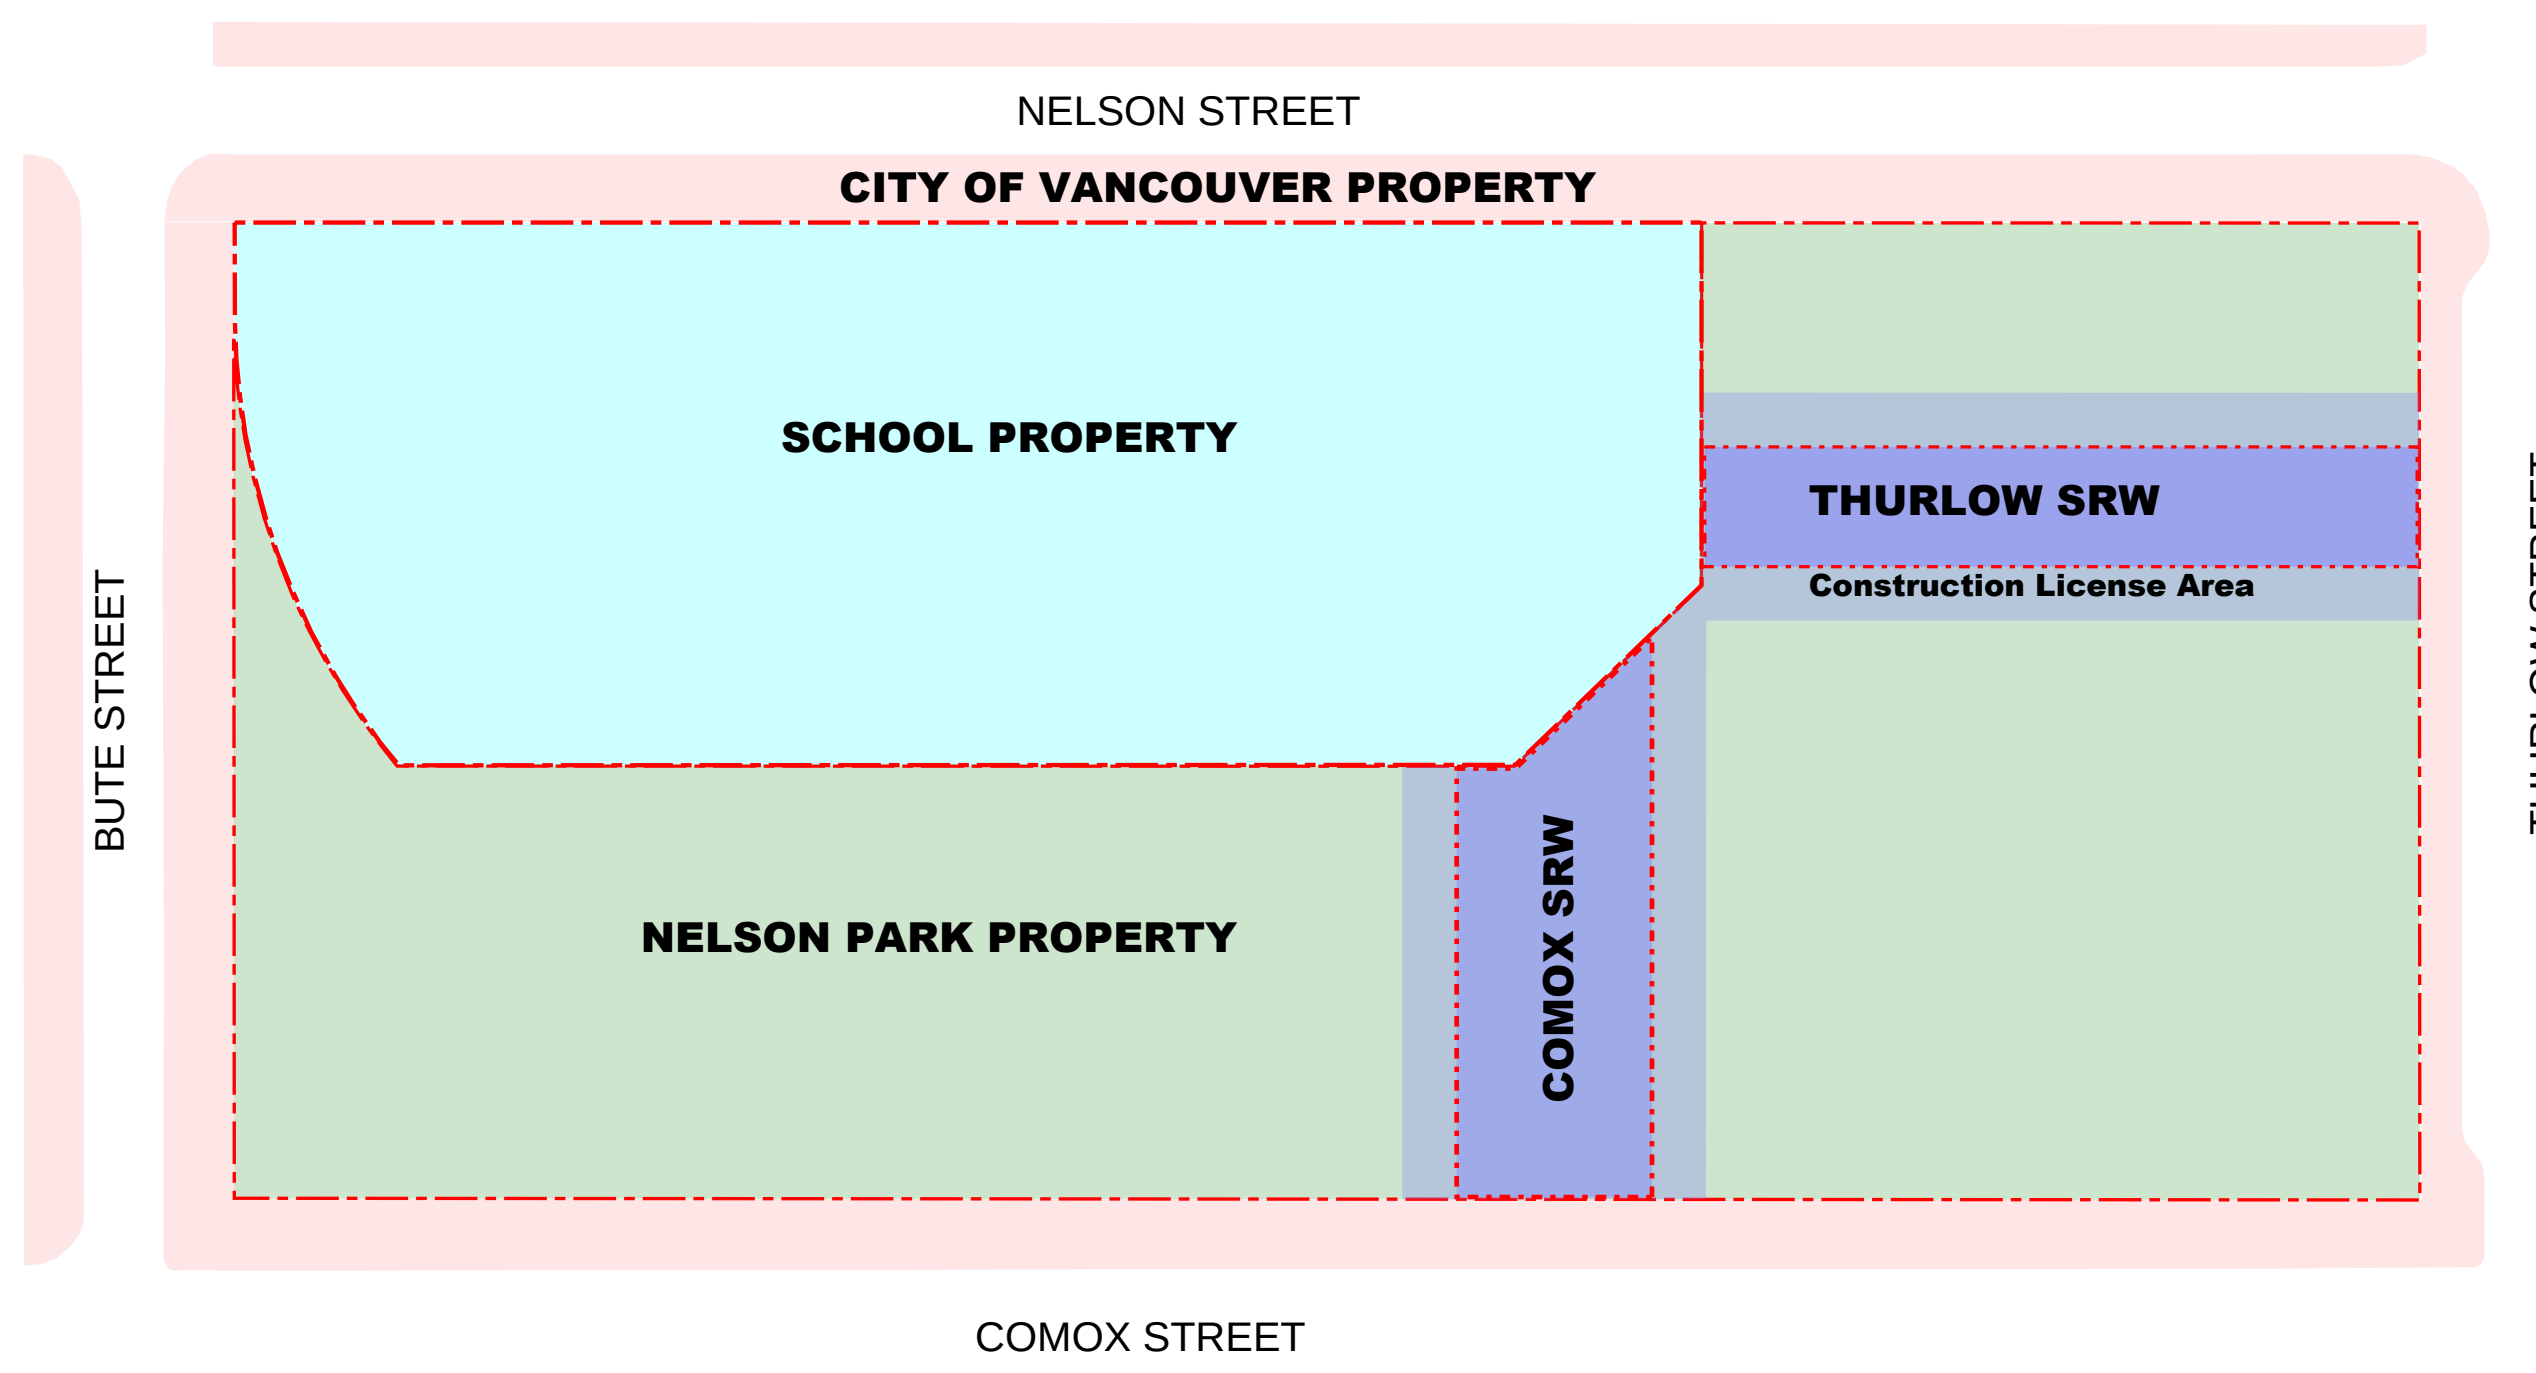

**PRELIMINARY
NOT FOR CONSTRUCTION**

DISCLAIMER:
THIS DRAWING AND DESIGN IS COPYRIGHT PROTECTED WHICH SHALL NOT BE USED, REPRODUCED OR REVISED WITHOUT WRITTEN PERMISSION OF WSP. THE CONTRACTOR SHALL CHECK AND VERIFY ALL DIMENSIONS AND UTILITY LOCATIONS AND REPORT ALL ERRORS AND OMISSIONS PRIOR TO COMMENCING WORK.

ORIGINAL SCALE:
IF THIS BAR IS NOT 25mm LONG, ADJUST YOUR PLOTTING SCALE.

25mm

wsp ARCHITECTURE 49

WSP Canada Inc.
840 Howe Street, Suite 1000
Vancouver, BC, Canada V6Z 2M1
T 604-585-5381 | www.wsp.com

kasian

PFS STUDIO
PLANNING • URBAN DESIGN • LANDSCAPE ARCHITECTURE

PROJECT ADDRESS: 1136 NELSON ST

WSP PROJECT NUMBER: CA0041896-4809 DISCIPLINE: LANDSCAPE

WSP DRAWING NUMBER: WTE-PFS-LAN-000-2000-11100

BCHydro

**West End Substation Project –
Tree Removal Plan**

DESIGN NUMBER	DRON	JR/SG
WORK ORDER NUMBER	INDEP. CHK.	
CSA S250 ACCURACY NAD - UTM	DFTG	
BASE ACCURACY LEVEL:	DFTG CHK	
	INSP	
ASB ACCURACY LEVEL:	REV	SG
	ACPT	

DATE: 2026.06.04

DIST:

NO	REVISIONS	REMARKS
B	2026 APR 10 - ISSUED FOR PRELIMINARY DESIGN	
A	2025 APR 30 - ISSUED FOR FEASIBILITY DESIGN	

P:\2025\24017 - BC Hydro West End Substation\24017 - 4 COORDINATION\01\24017-21-PAAC-Interim\Registration\base.dwg

JACLYN RYBACK

7/24/2025 3:12 PM